


1. Do not scale this drawing - if in doubt ask.  
2. All sizes to be checked on site prior to construction.  
3. This drawing is the copyright of the author.



North



— SITE BOUNDARY

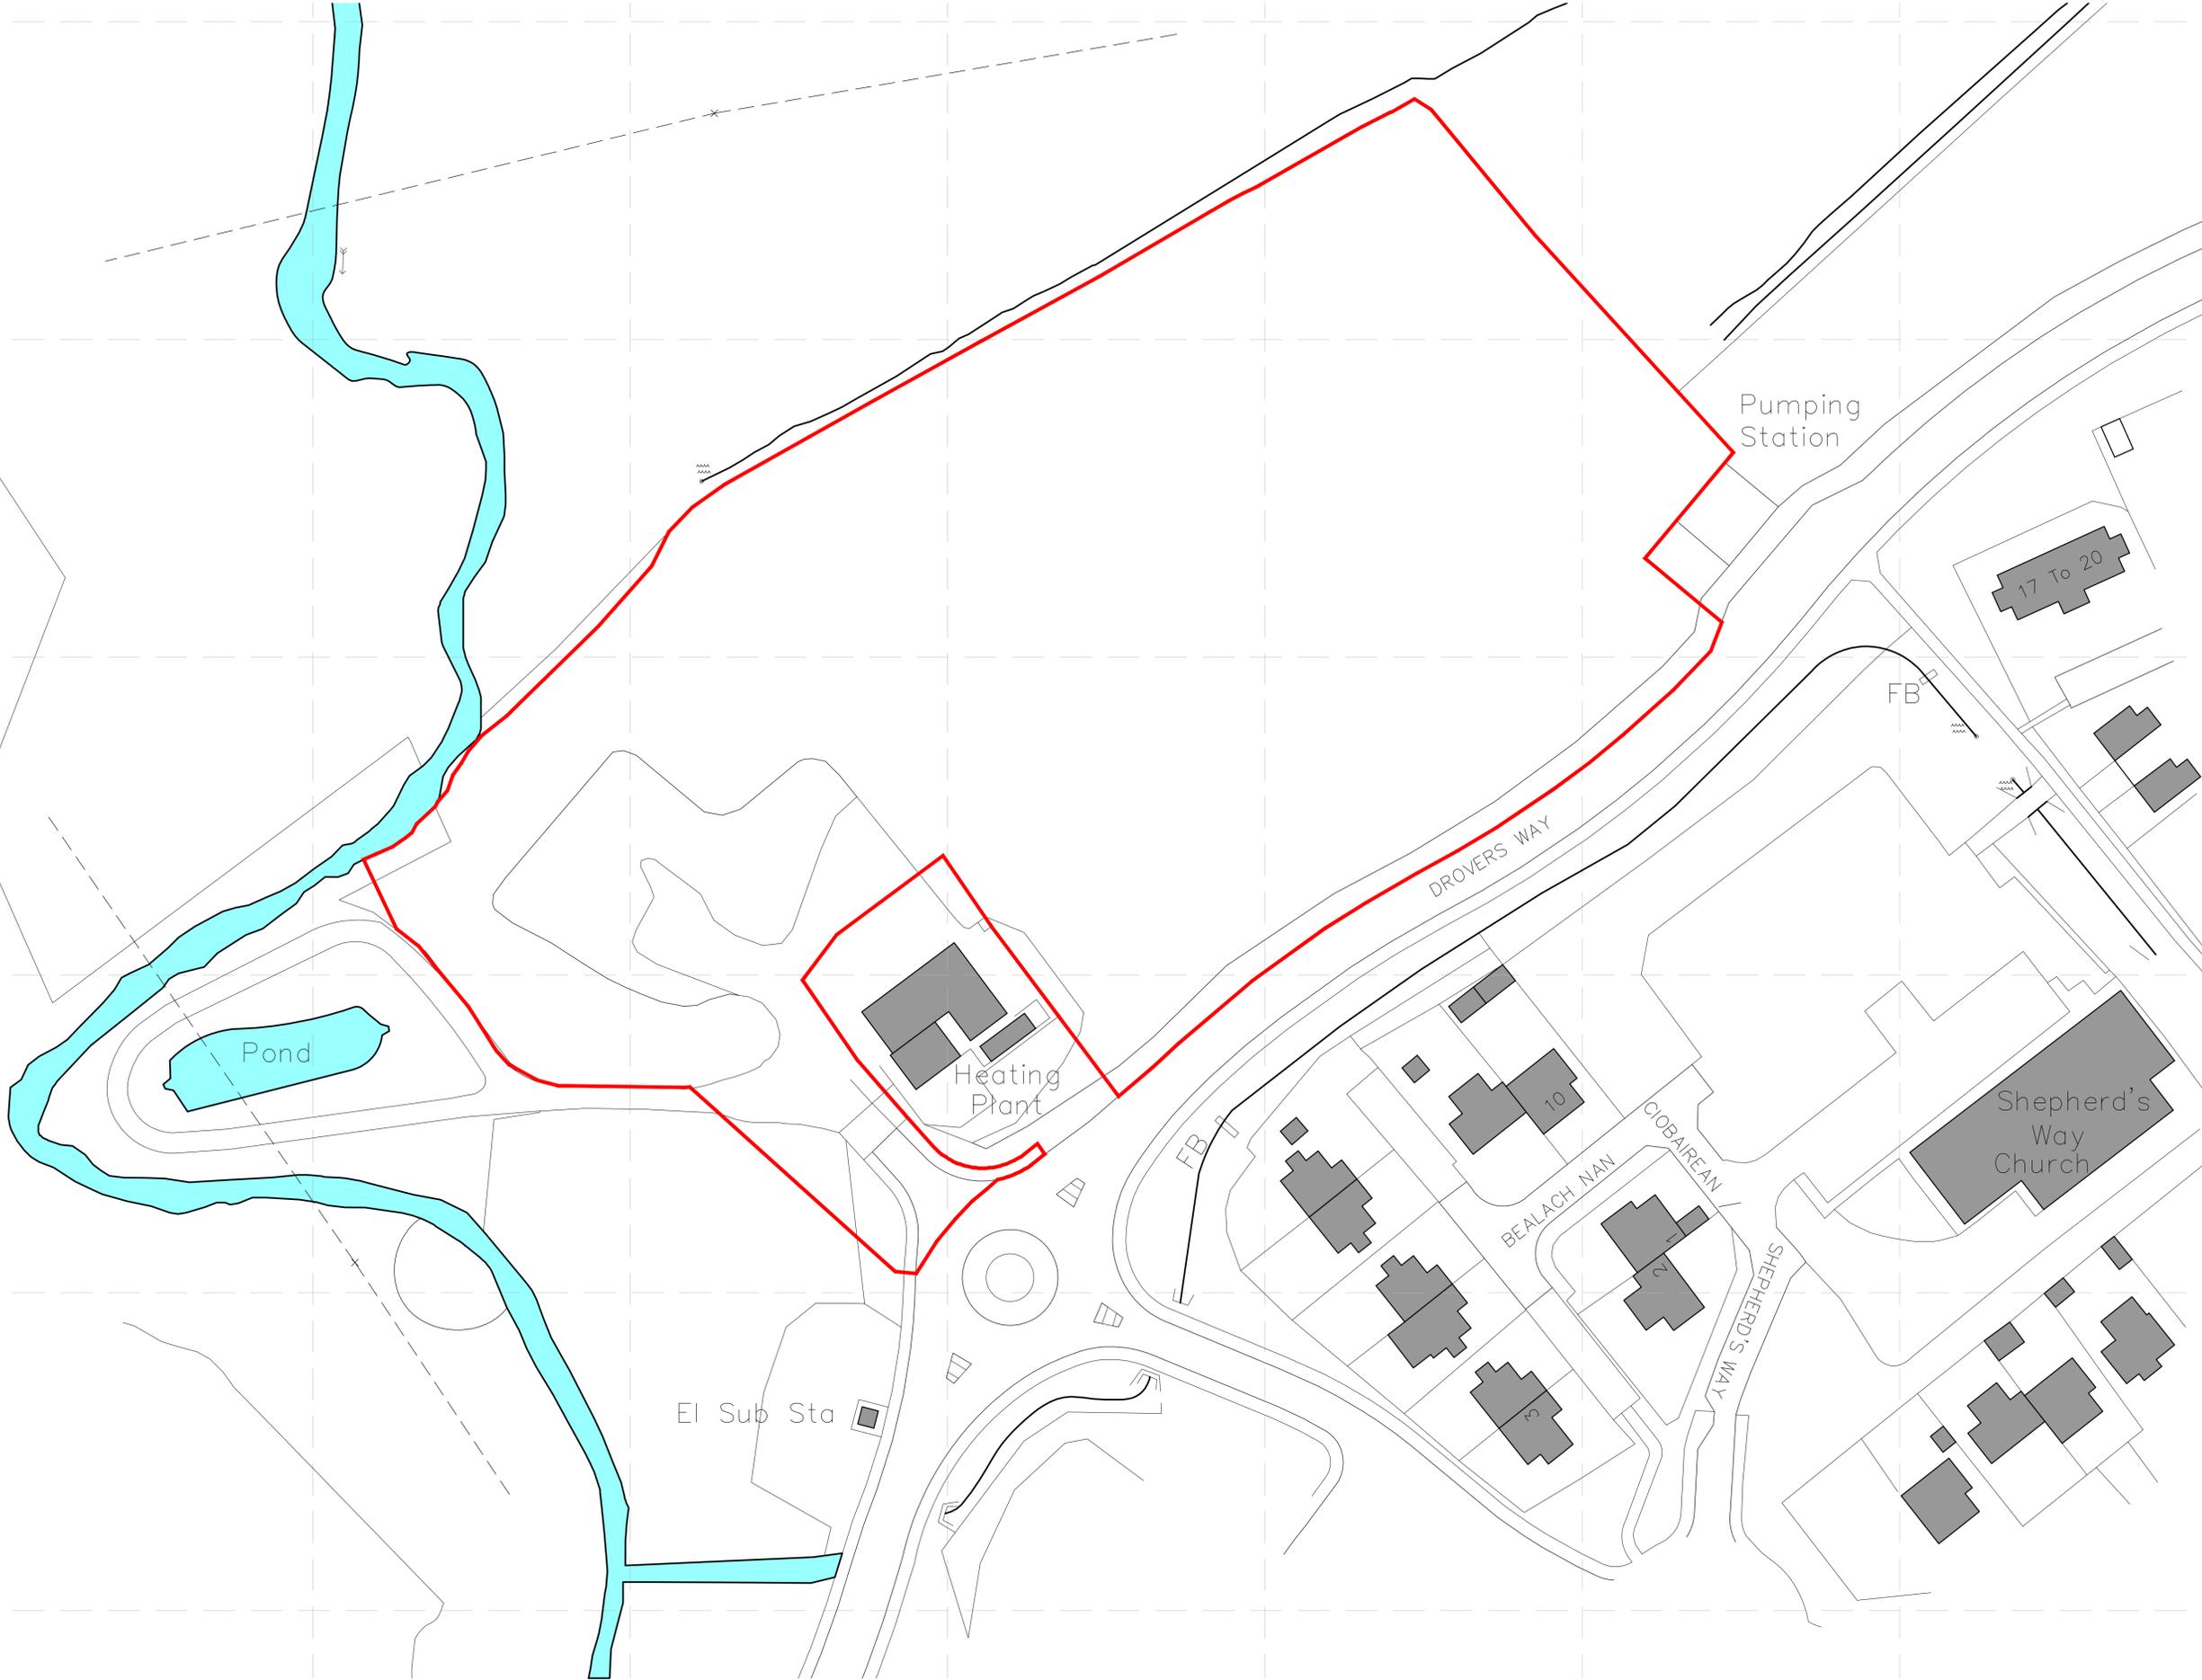

**smith design associates**  
www.smithdesign.co.uk

Chartered Architects  
14 Lynedoch Crescent, Glasgow G3 6EQ 0141 353 3501  
client West Ranga

project Proposed Retail Development  
Portree, SKYE  
drawing OS Plan Dated 2025 original size A1

scale 1:500 drawn PR  
date 03.09.2025 checked -  
status INFORMATION passed -

1:500 job no. G3232 drawing no. SK250903-01 revision -